



EAST ELEVATION

$\frac{1}{8}'' = 1'0''$

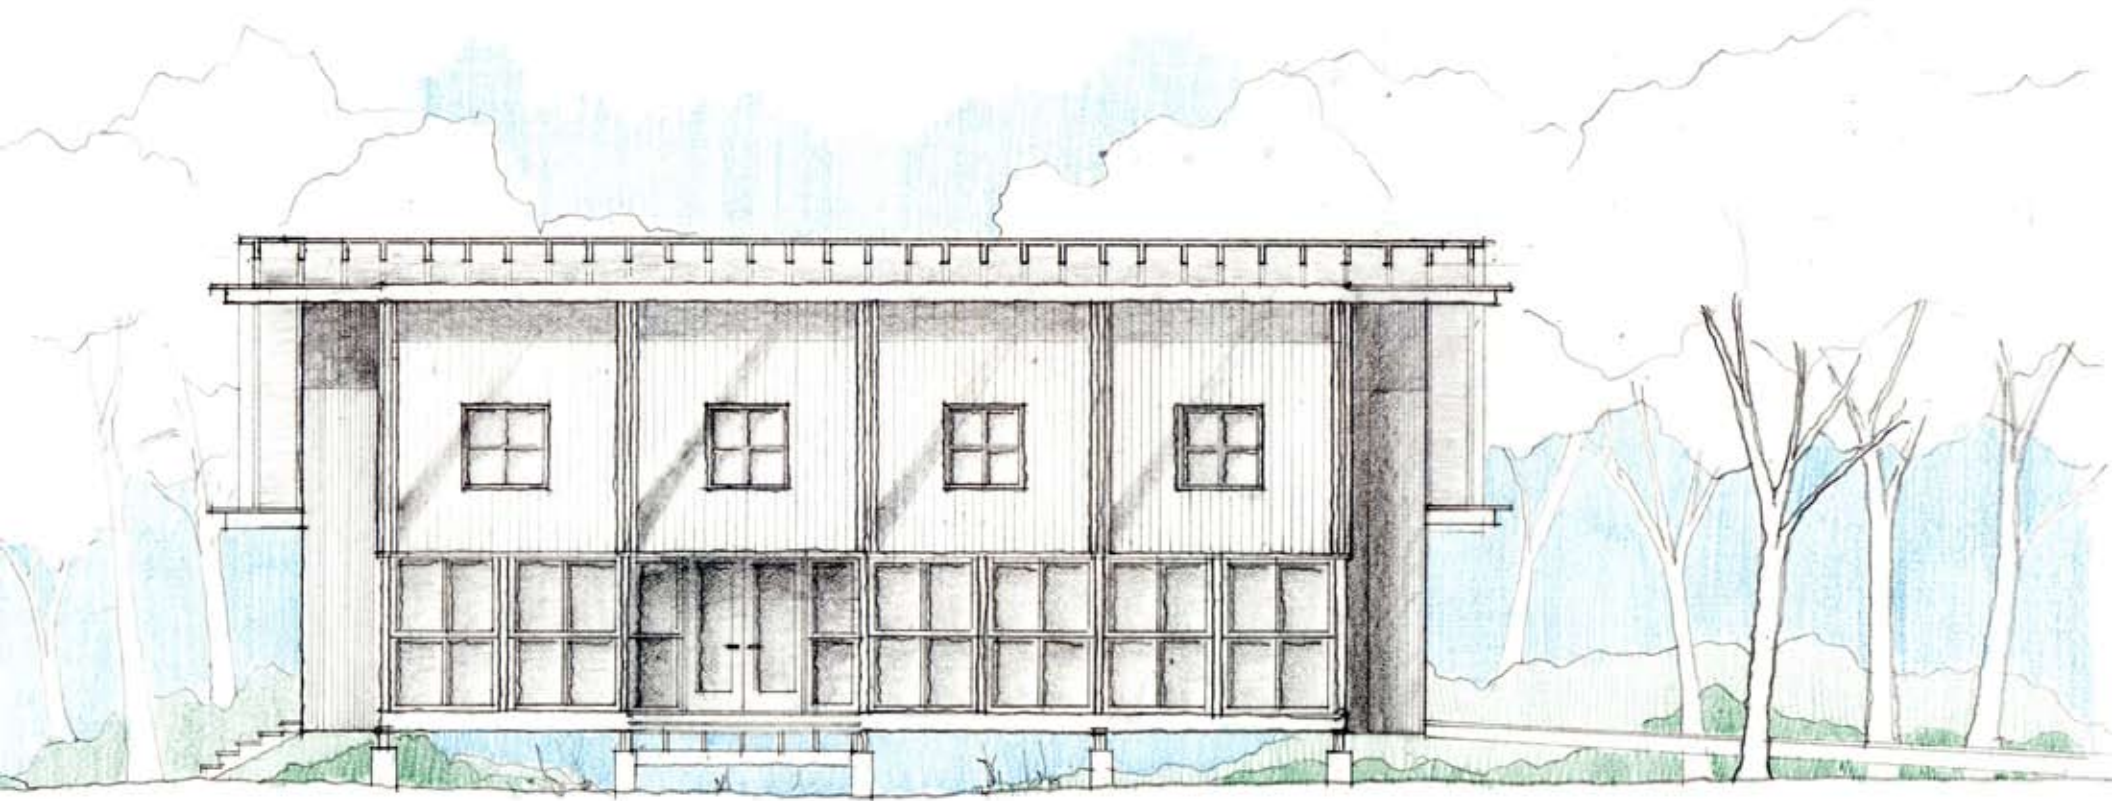

SOUTH. ELEVATION

$\frac{1}{8}'' = 1'-0''$

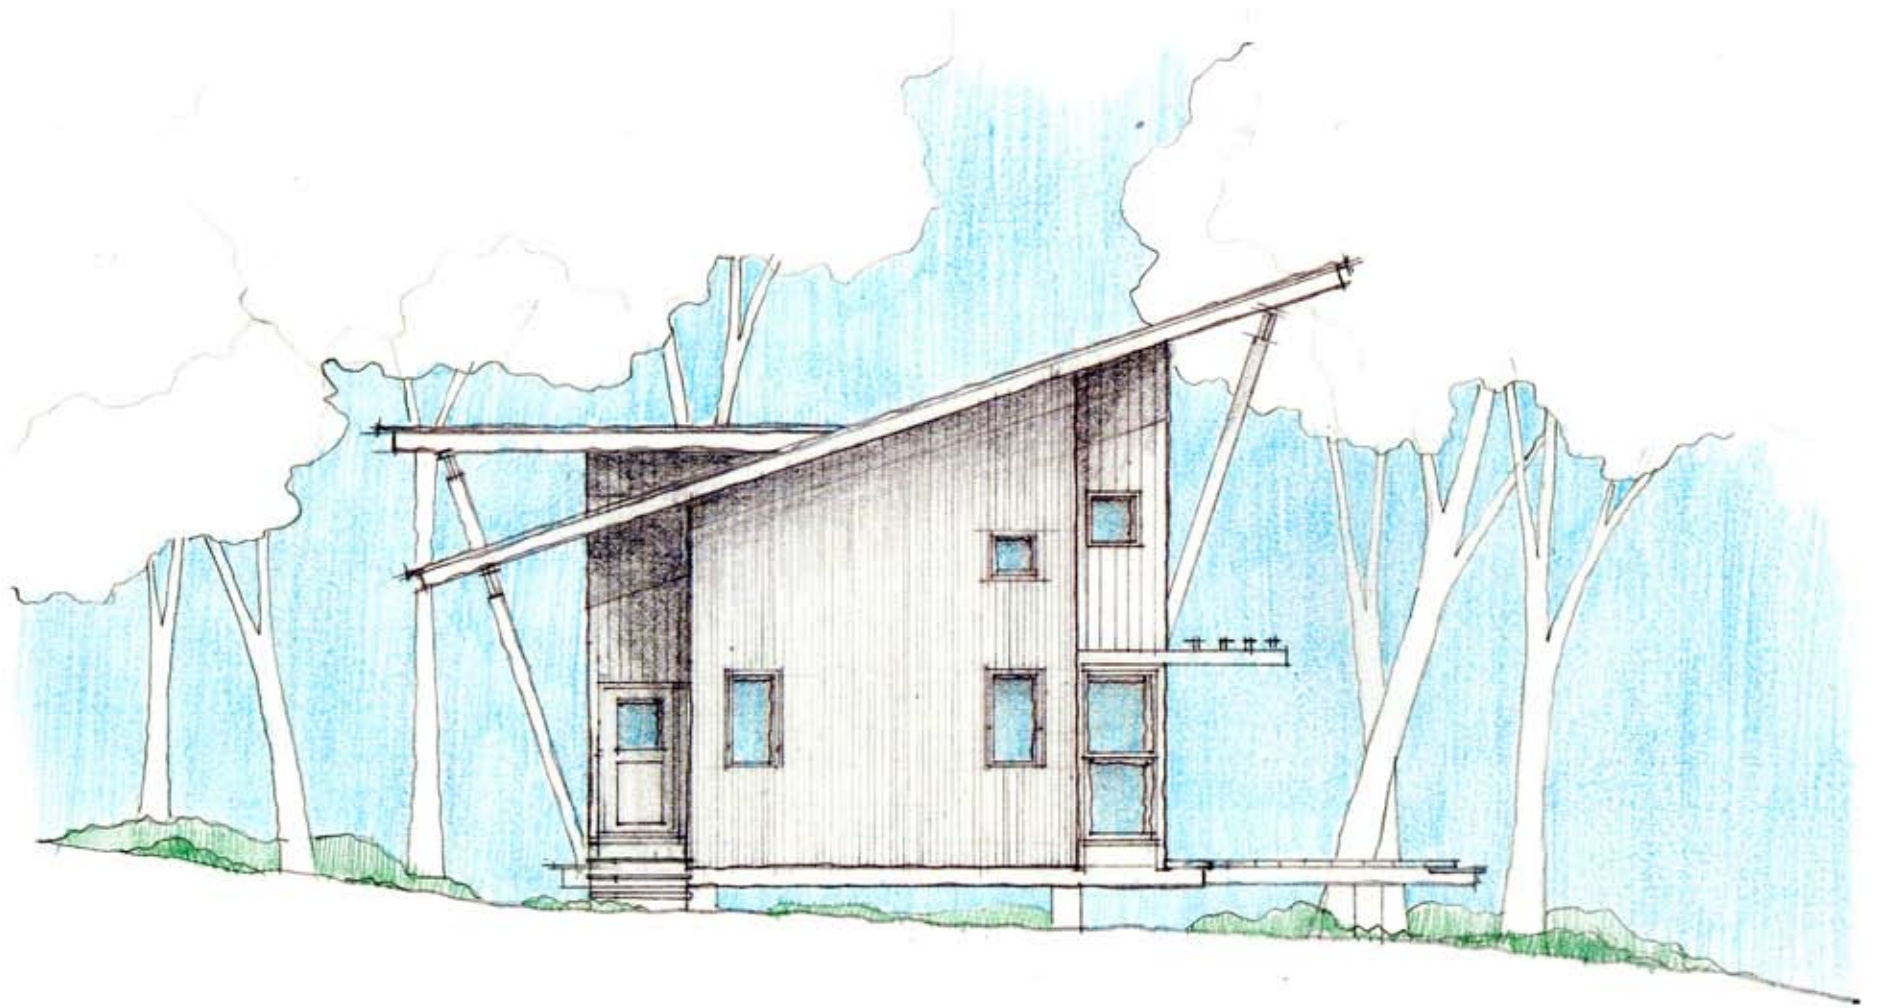

WEST ELEVATION
 $\frac{1}{8}'' = 1'-0''$