




Sawgrass
AT CORNUCOPIA
sawgrassatcornucopia.com

1.866.381.3630
1.715.742.3326


MAIN FLOOR PLAN
1/8" = 1'-0"

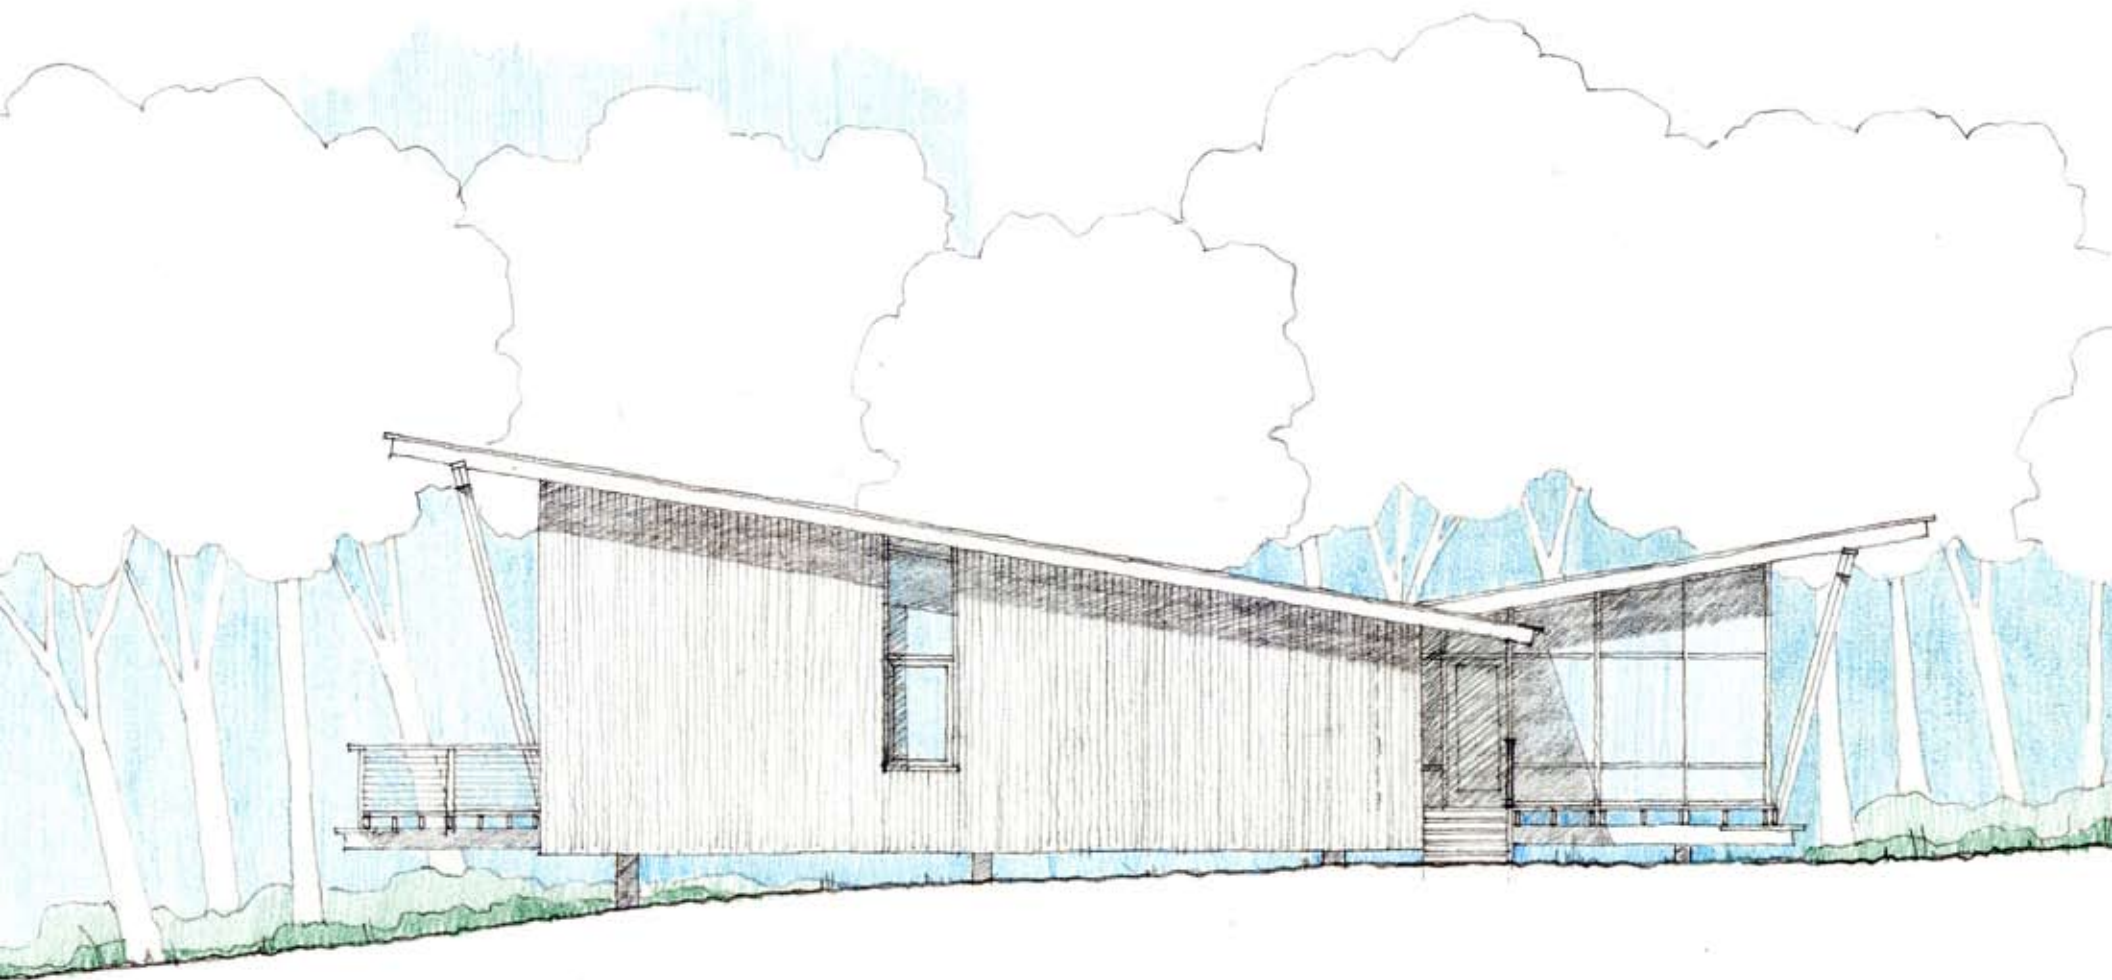

EAST ELEVATION
 $\frac{1}{8}'' = 1'-0''$

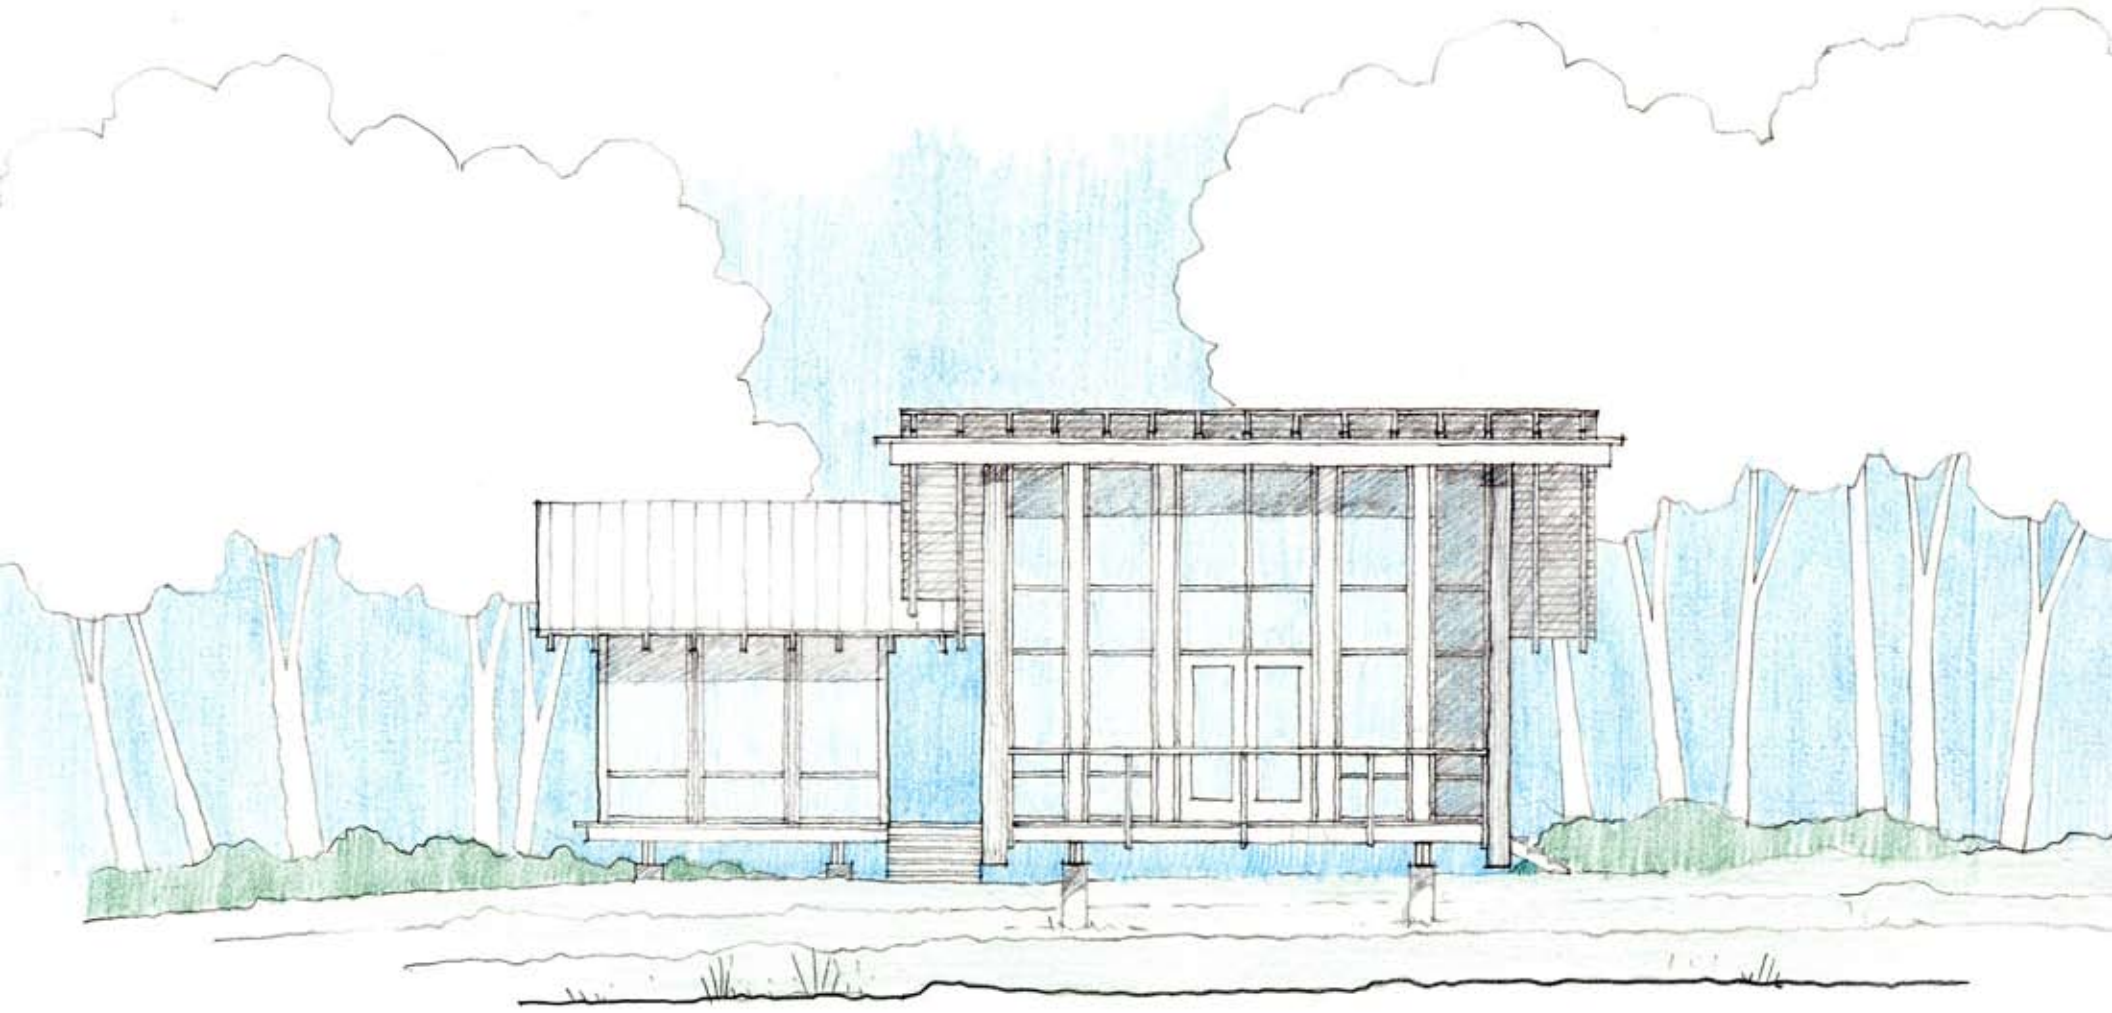

SOUTH ELEVATION
 $\frac{1}{8}'' = 1'-0''$

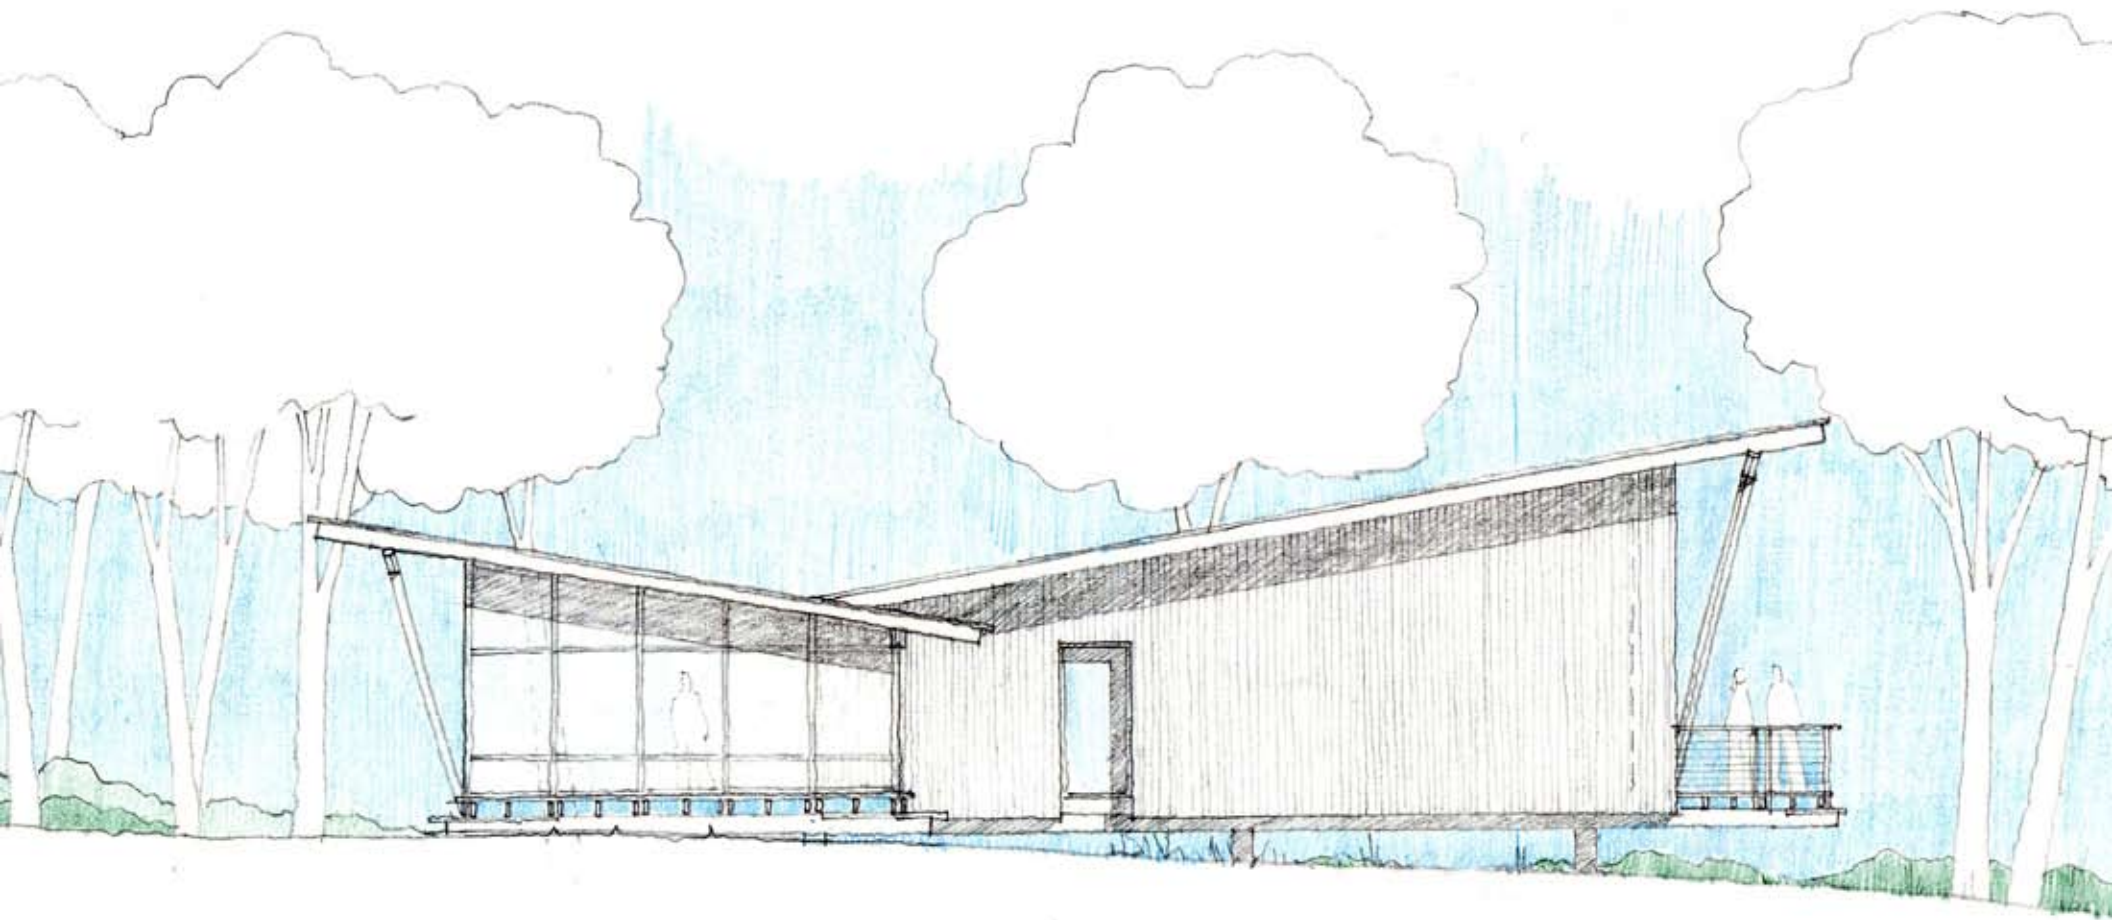

WEST ELEVATION

$\frac{1}{8}'' = 1'-0''$