

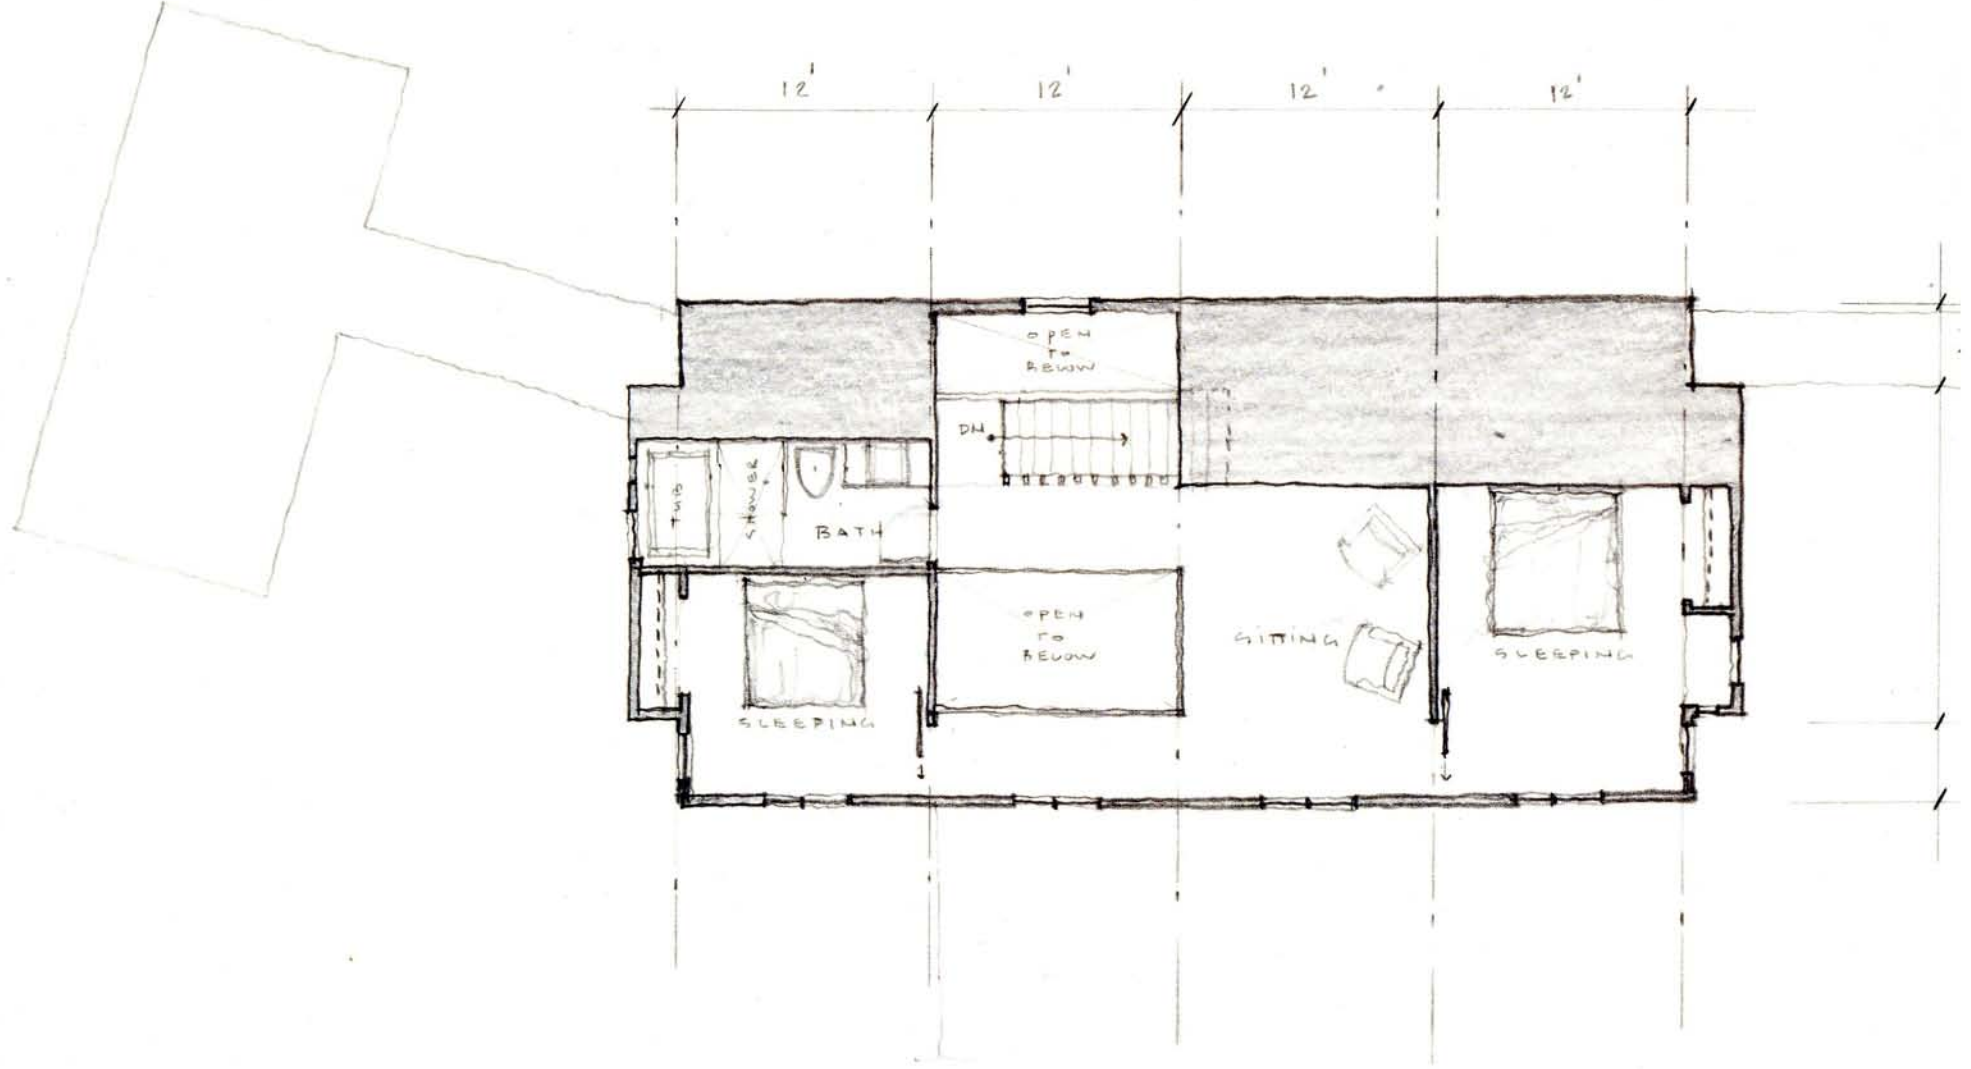


- LEGEND
- 1. PARKING
 - 2. MAIN PAVILION
 - 3. GUEST PAVILION
 - 4. DECK
 - 5. SCREEN SHELTER

SITE PLAN
1/32" = 1'-0"

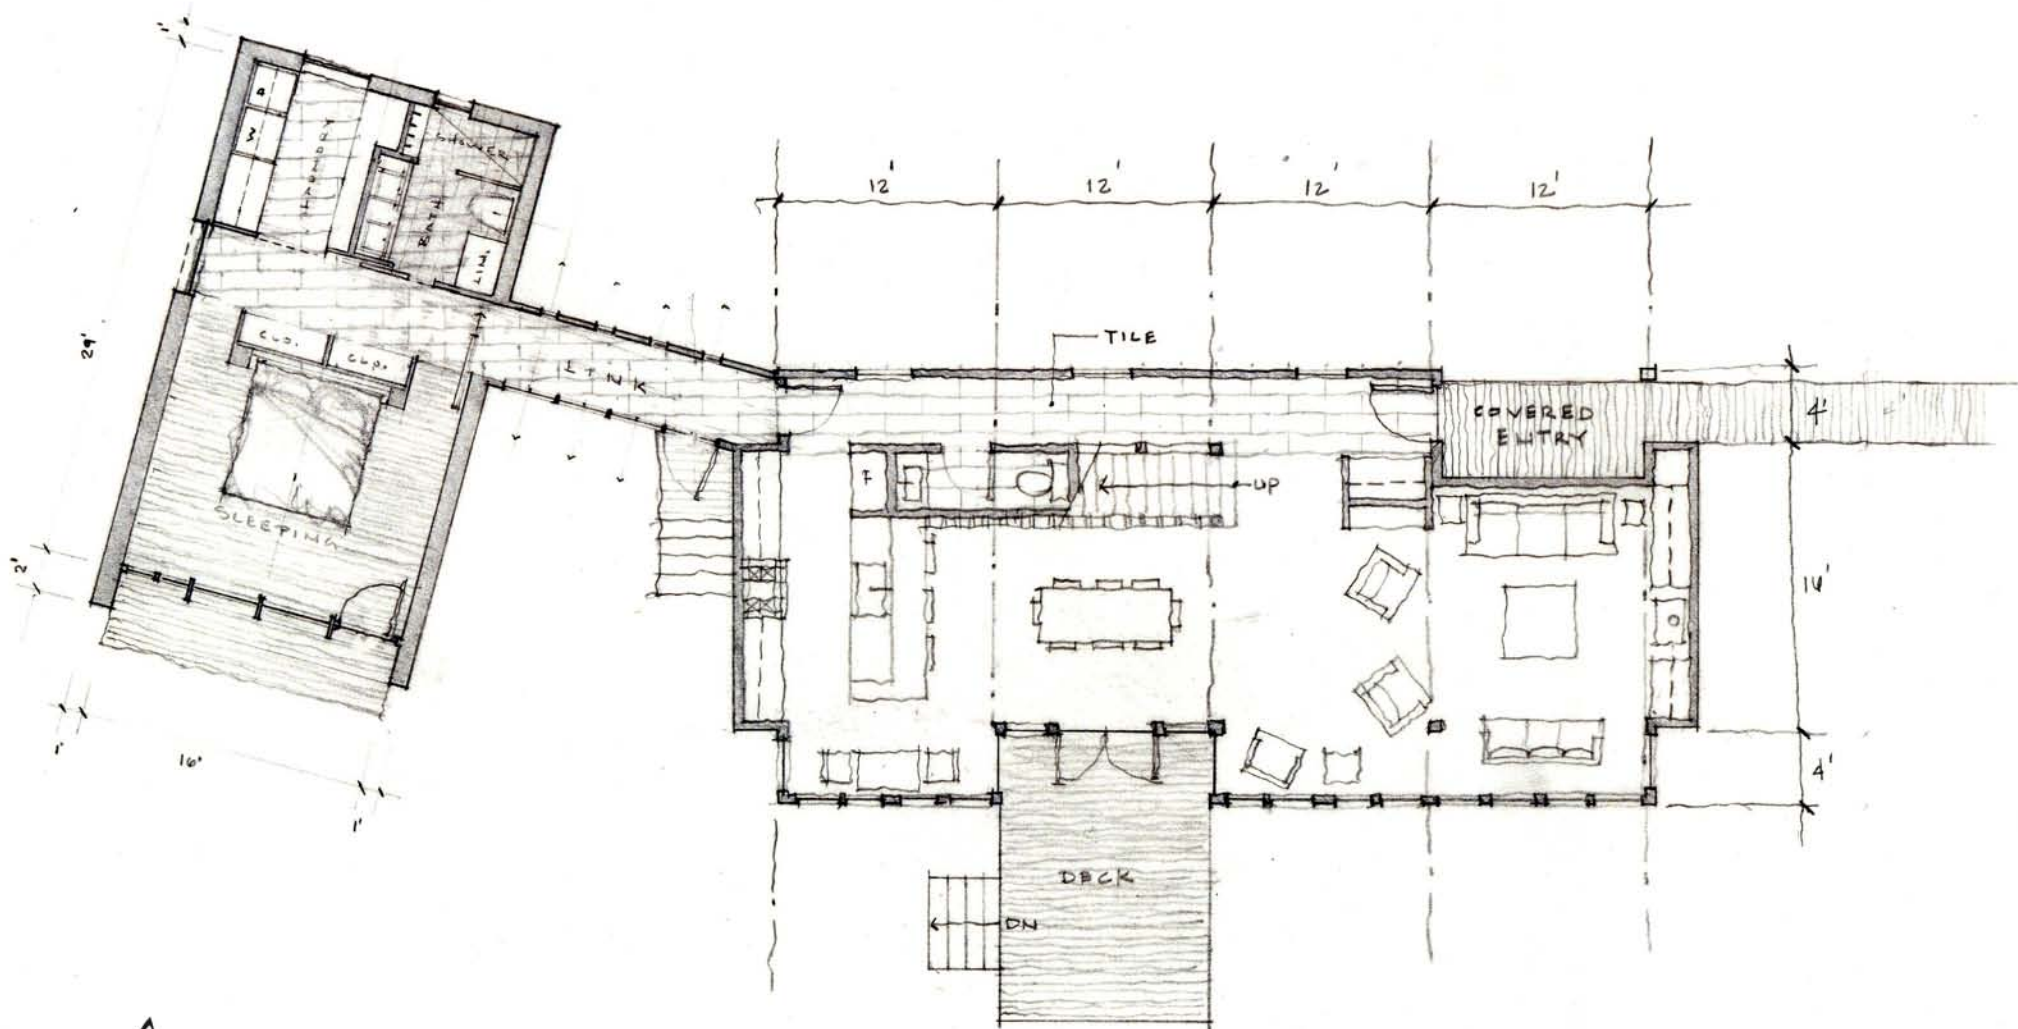

NORTH
 THE "WHEELHOUSE"
 MAIN FLOOR PLAN 1/8" = 1'-0"




NORTH




LOFT PLAN


1/8" = 1'-0"

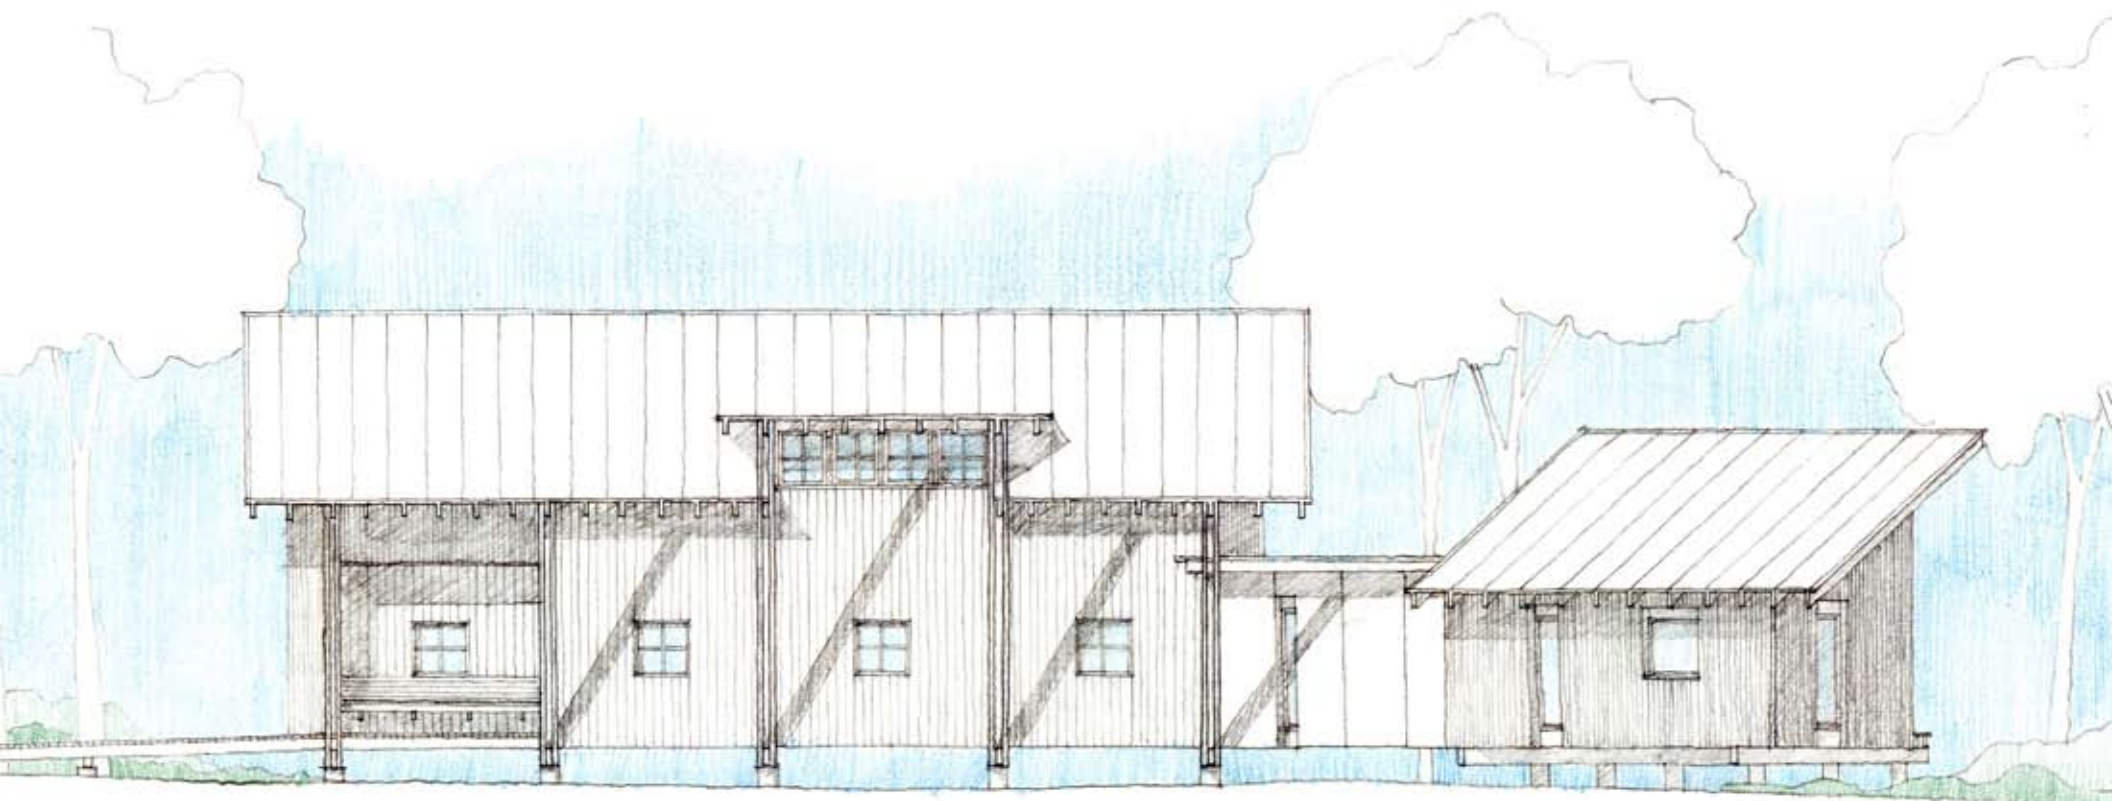

NORTH ELEVATION
 $\frac{1}{8}'' = 1'-0''$

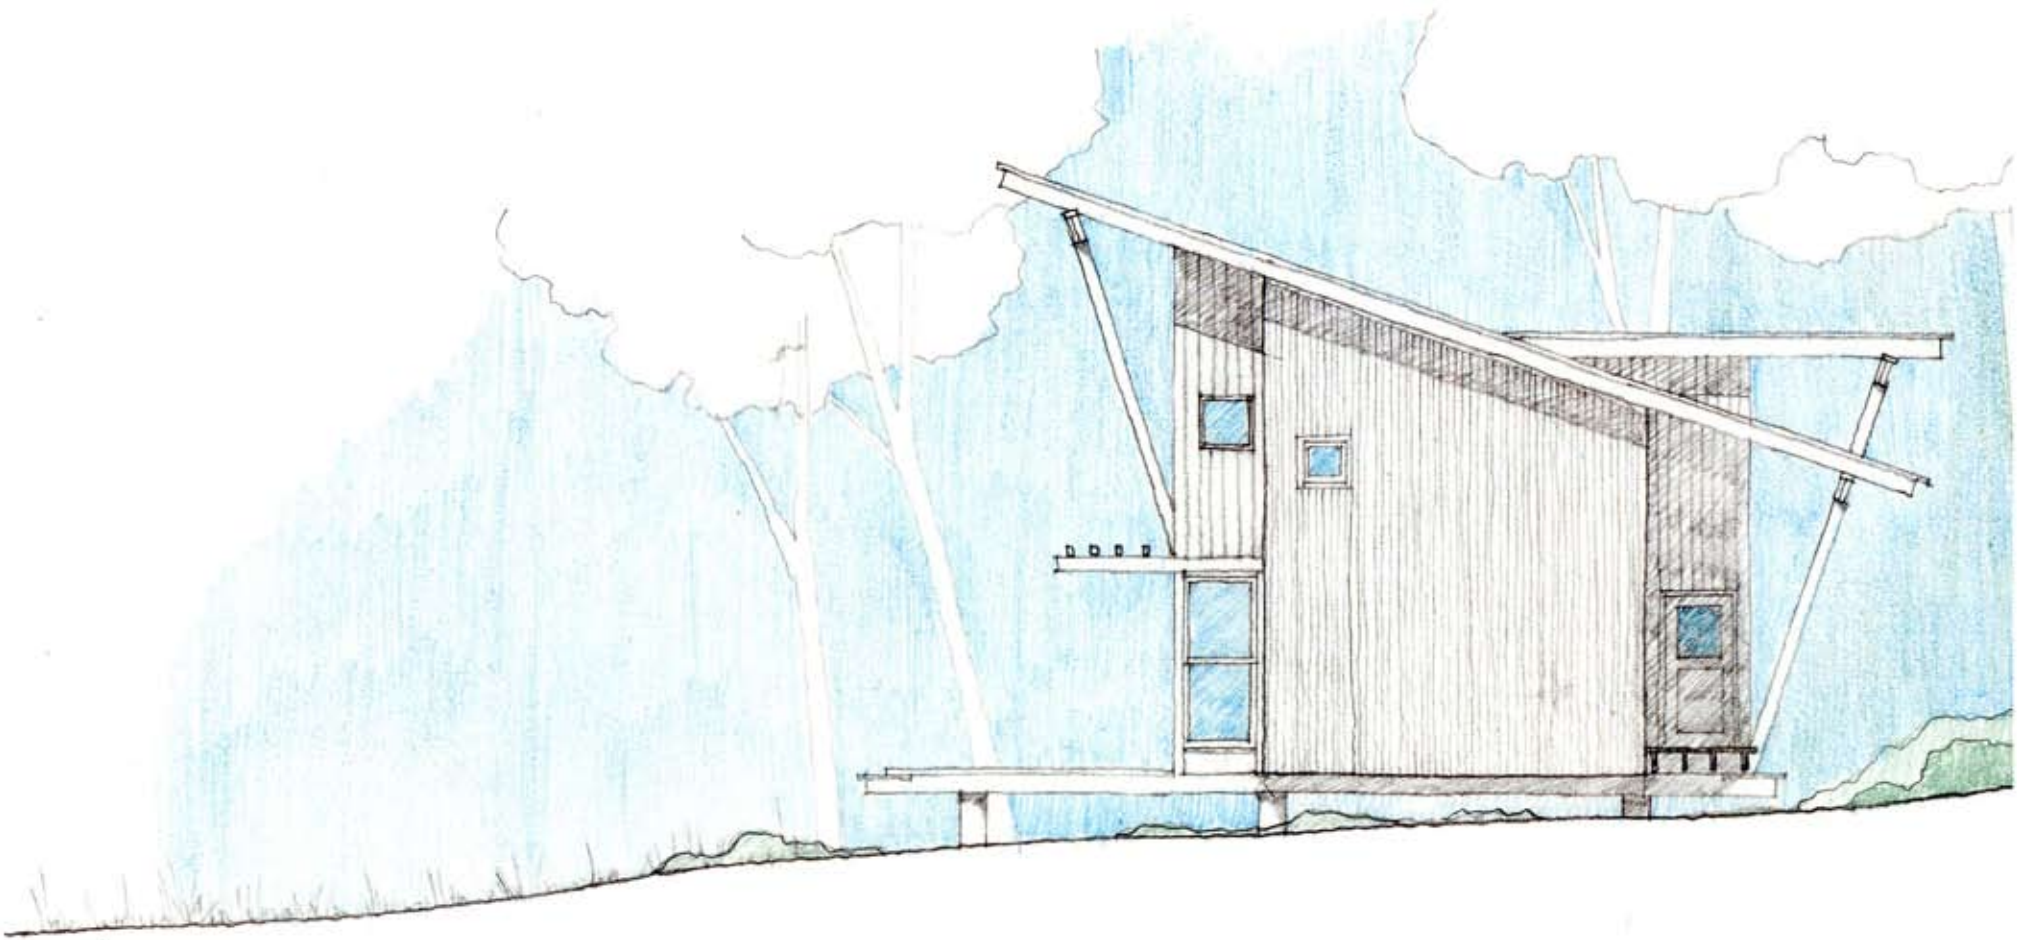


EAST ELEVATION
 $\frac{1}{8}'' = 1'-0''$

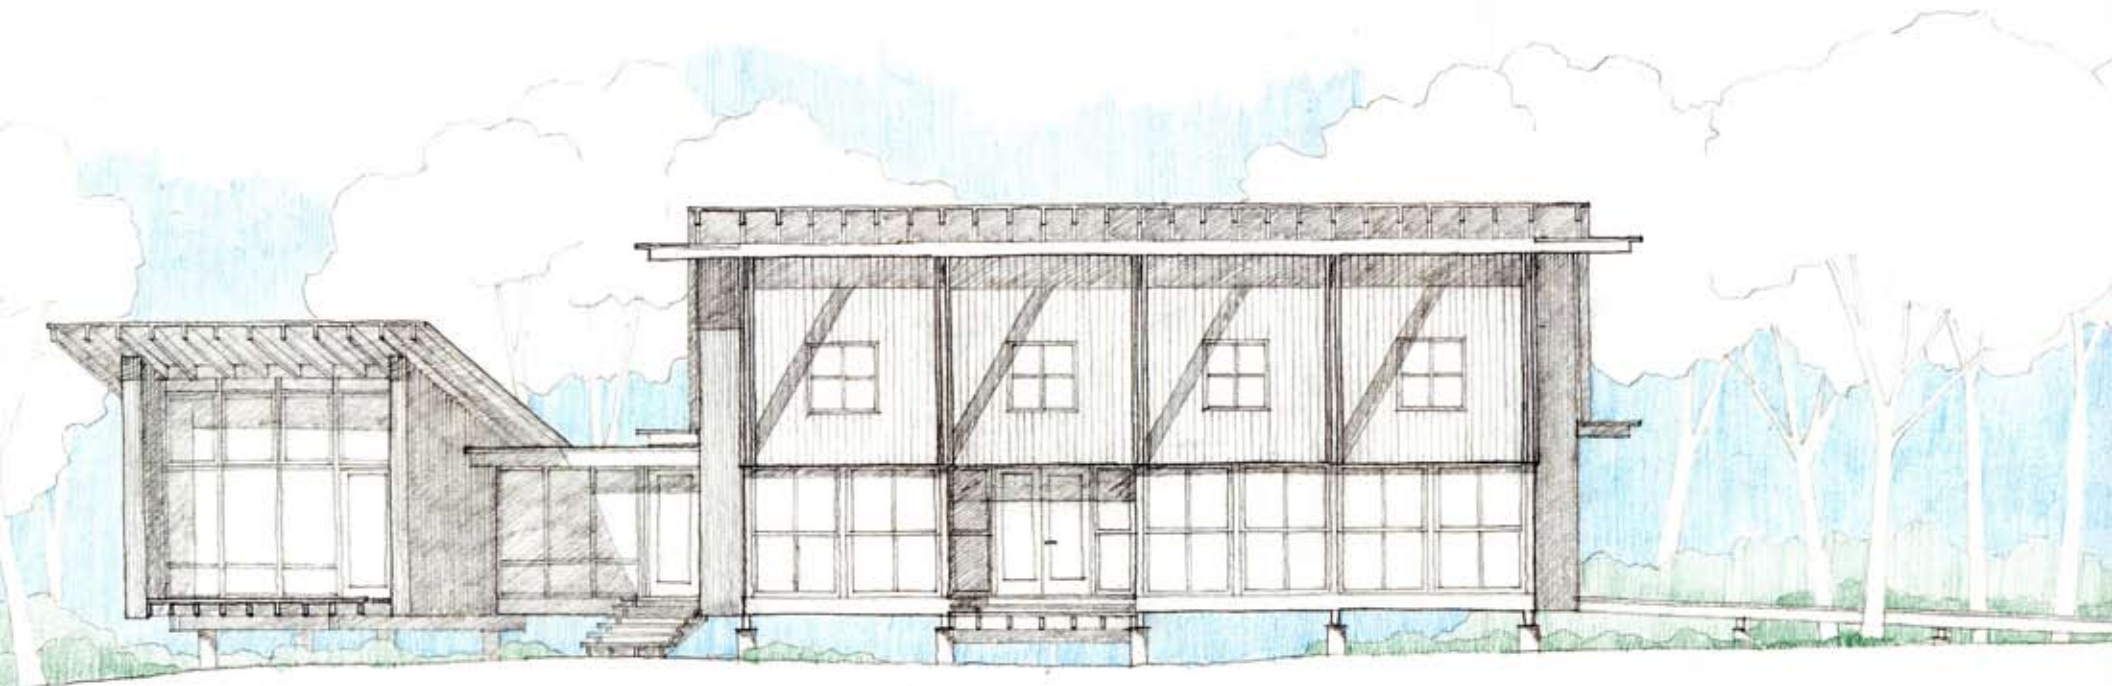

SOUTH ELEVATION

1/8" = 1'-0"

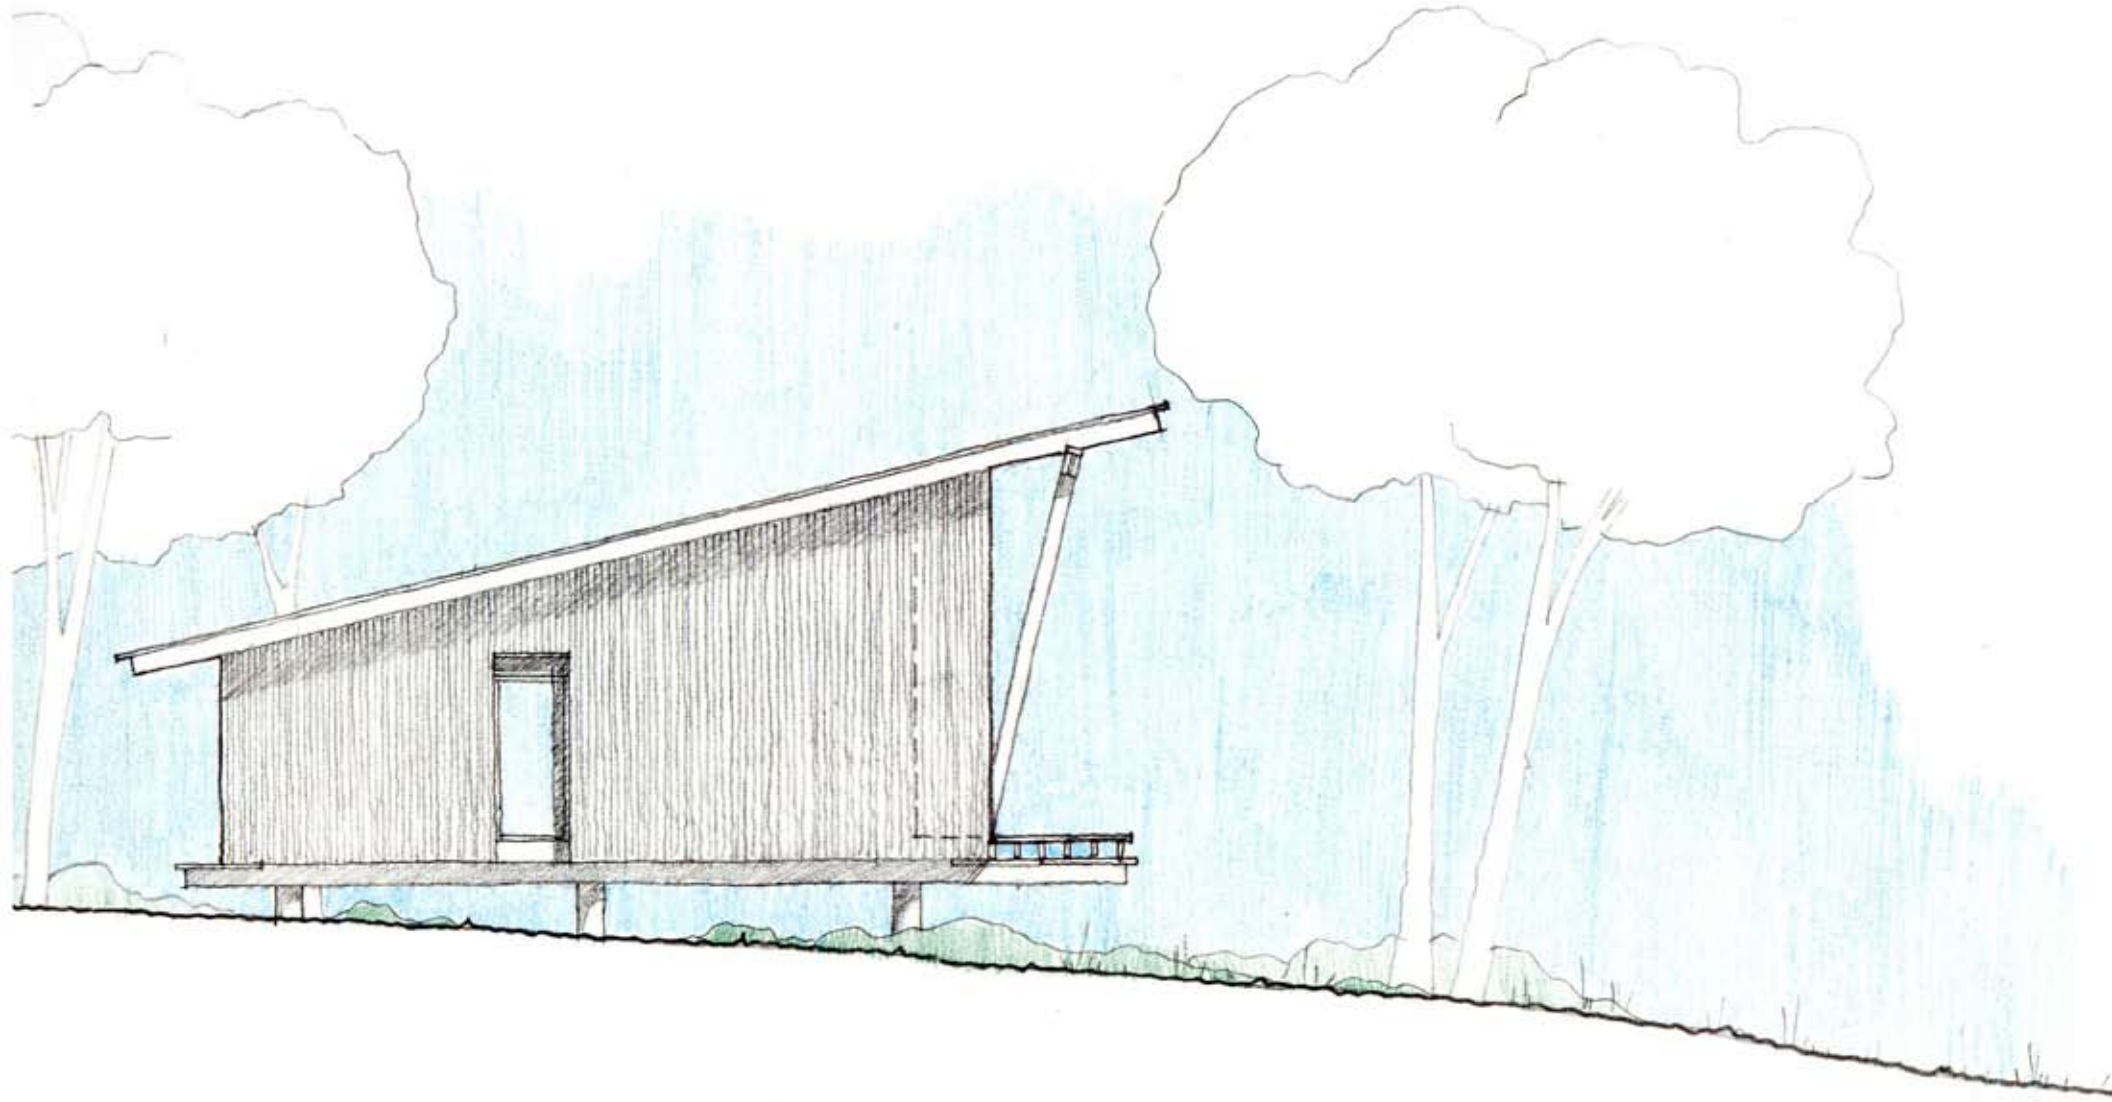

WEST ELEVATION
1/8" = 1'-0"